
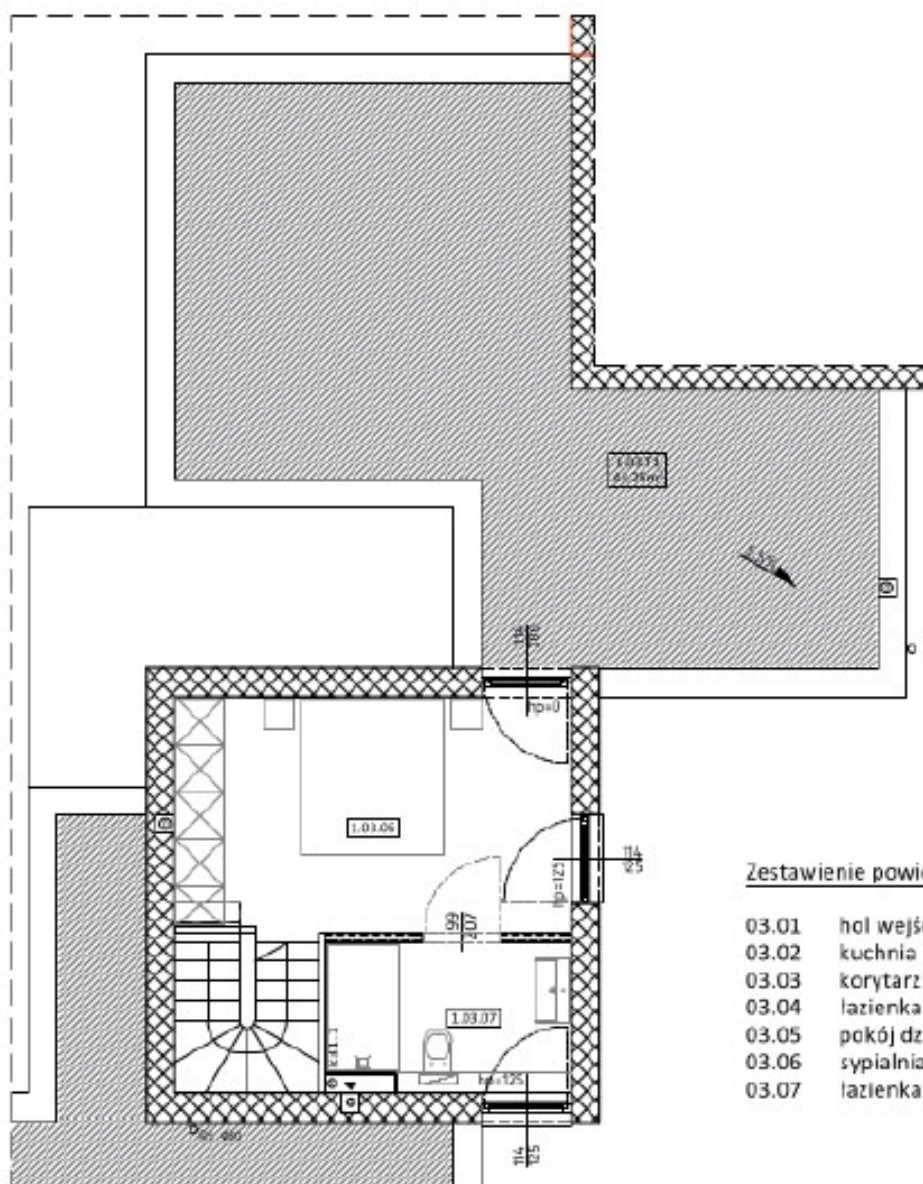


Apartament 1.03

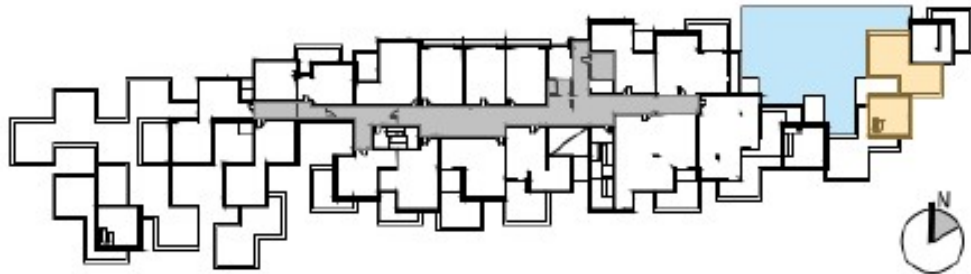


Zestawienie powierzchni

03.01	hol wejściowy	6.72m ²
03.02	kuchnia	10.94m ²
03.03	korytarz	5.48m ²
03.04	łazienka	4.69m ²
03.05	pokój dzienny	16.16m ²
03.06	sypialnia	14.72m ²
03.07	łazienka	5.56m ²

rzut antresoli
skala 1:100

Σ 64.27m²


Apartament 1.03

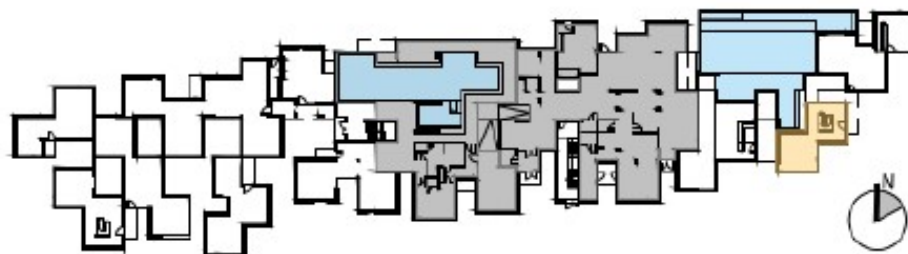

Zestawienie powierzchni

03.01	hol wejściowy	6.72m ²
03.02	kuchnia	10.94m ²
03.03	korytarz	5.48m ²
03.04	łazienka	4.69m ²
03.05	pokój dzienny	16.16m ²
03.06	sypialnia	14.72m ²
03.07	łazienka	5.56m ²

Σ 64.27m²

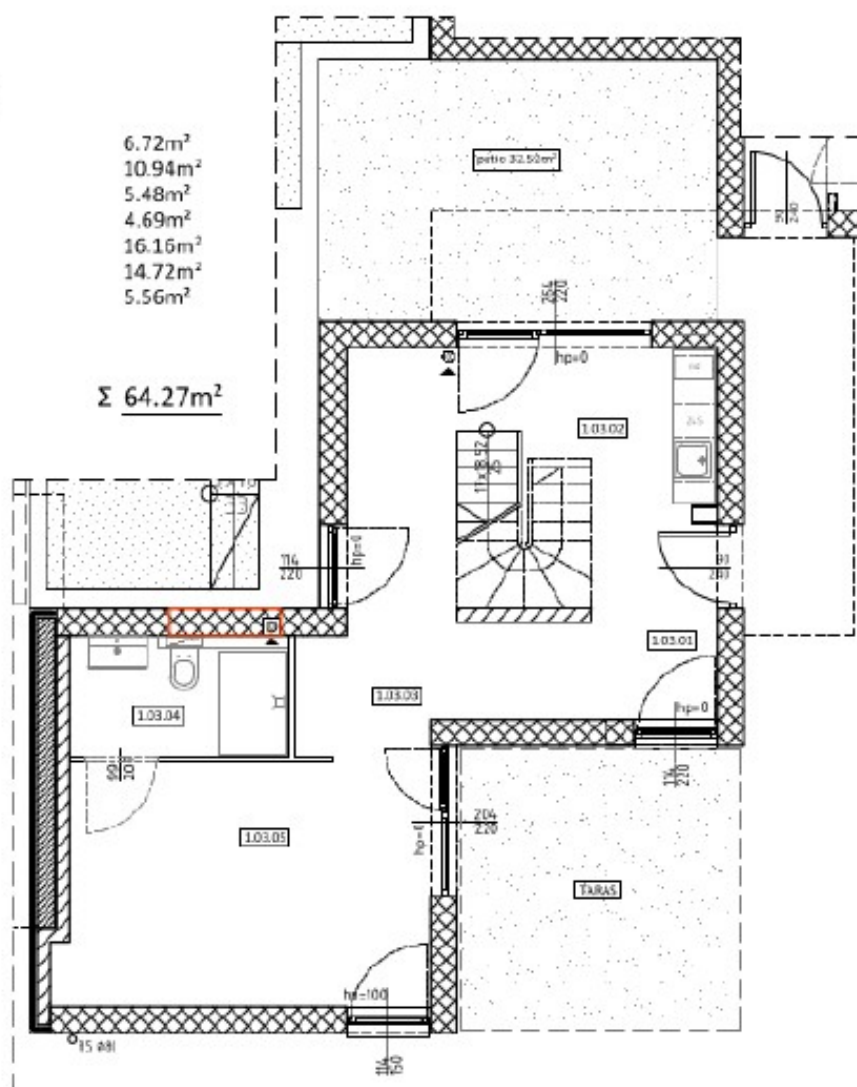

rzut parteru
skala 1:100